


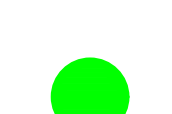
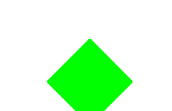
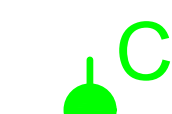



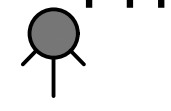


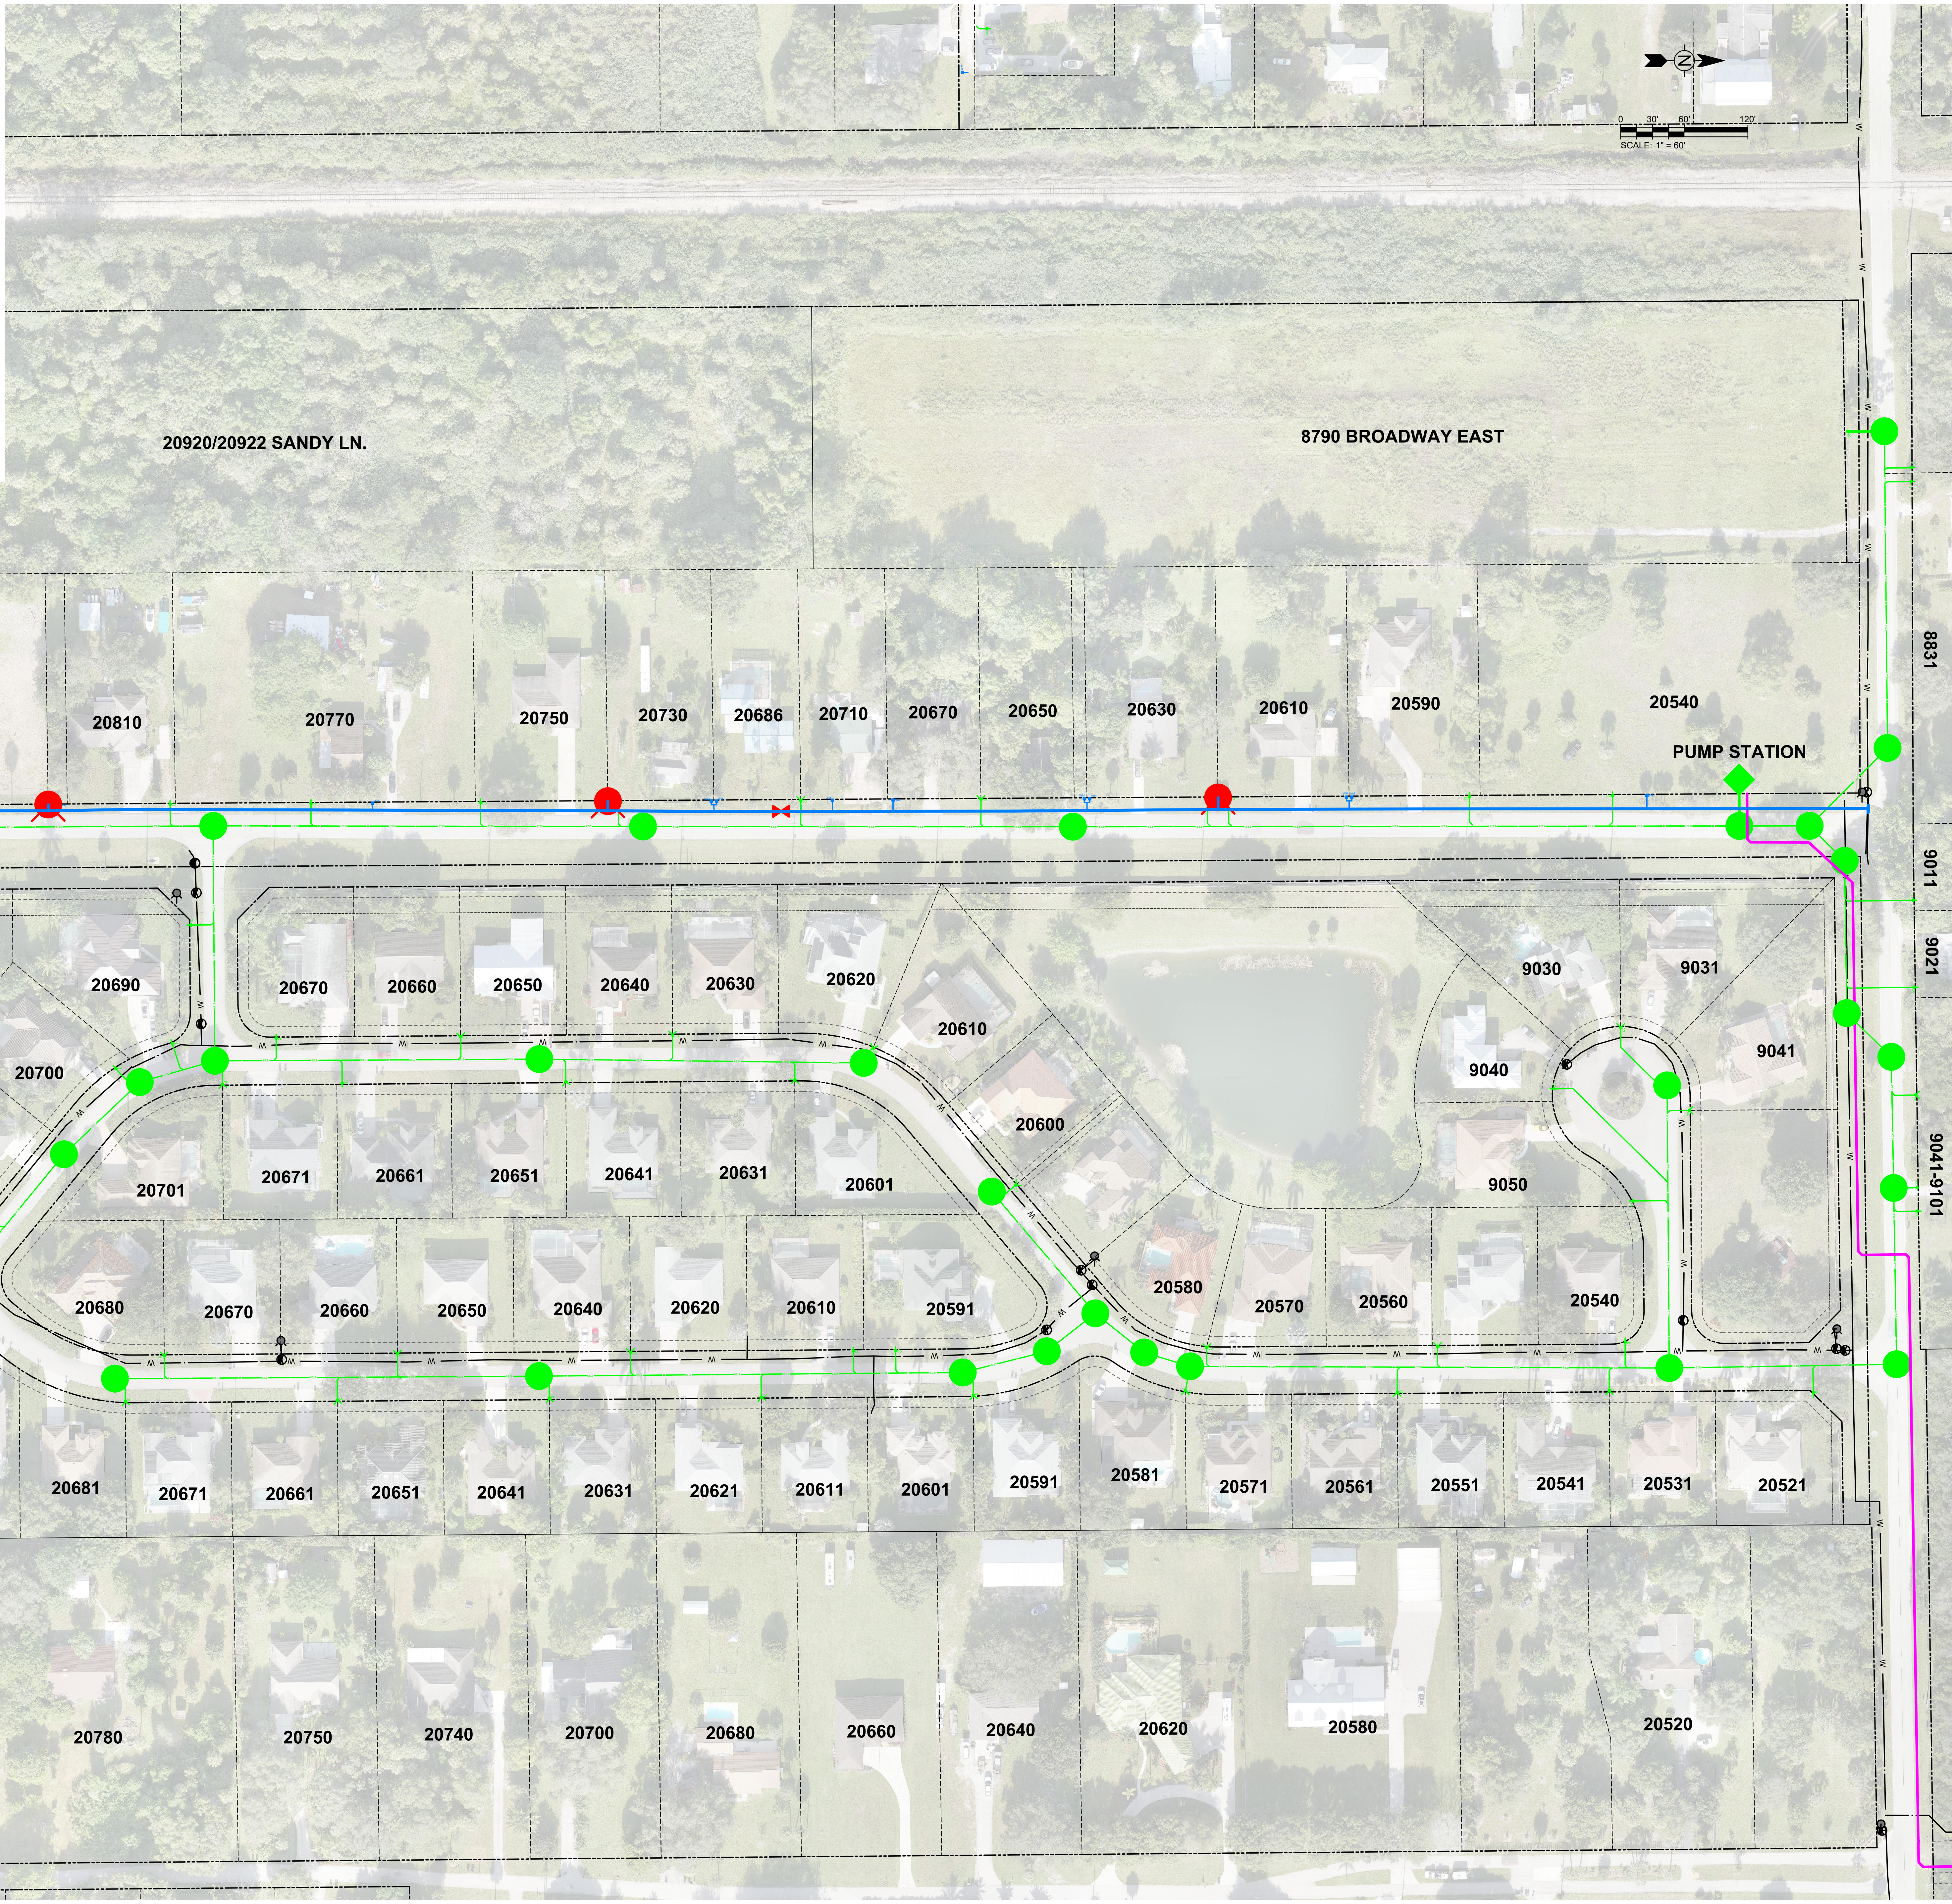


LEGEND

-  PROPOSED FIRE HYDRANT
-  PROPOSED GATE VALVE
-  PROPOSED WATER SERVICE & METER
-  PROPOSED SANITARY SEWER MANHOLE
-  PROPOSED WASTEWATER PUMP STATION
-  PROPOSED SANITARY SEWER SERVICE & CLEANOUT
-  PROPOSED WATER MAIN
-  PROPOSED SANITARY SEWER MAIN
-  PROPOSED WASTEWATER SEWER FORCE MAIN
-  EXISTING FIRE HYDRANT
-  EXISTING GATE VALVE
-  EXISTING WATER MAIN



12/14/2023 9:34:05 AM - C:\USERS\STEVE.CYRACCO\CSITETRA TECH INC\200-162668-22002-BROADWAY EAST UEP\WORKING FILES\CAD\SHEET\AREA 3 OVERALL COLOR.DWG - CYR, STEVE

75% DRAWINGS



MARK	DATE	DESCRIPTION

VILLAGE OF ESTERO
 BROADWAY AVE EAST
 UTILITY EXTENSION PROJECT
 AREA 3
 OVERALL LAYOUT

PROJ: 200-162668-22002
 DESN:
 DRWN:
 CHKD:

C-300

Copyright: Tetra Tech

Bar Measures 1 inch, otherwise drawing not to scale